


Common Drive Profile
SCALE: H: 1"=30', V: 1"=3'

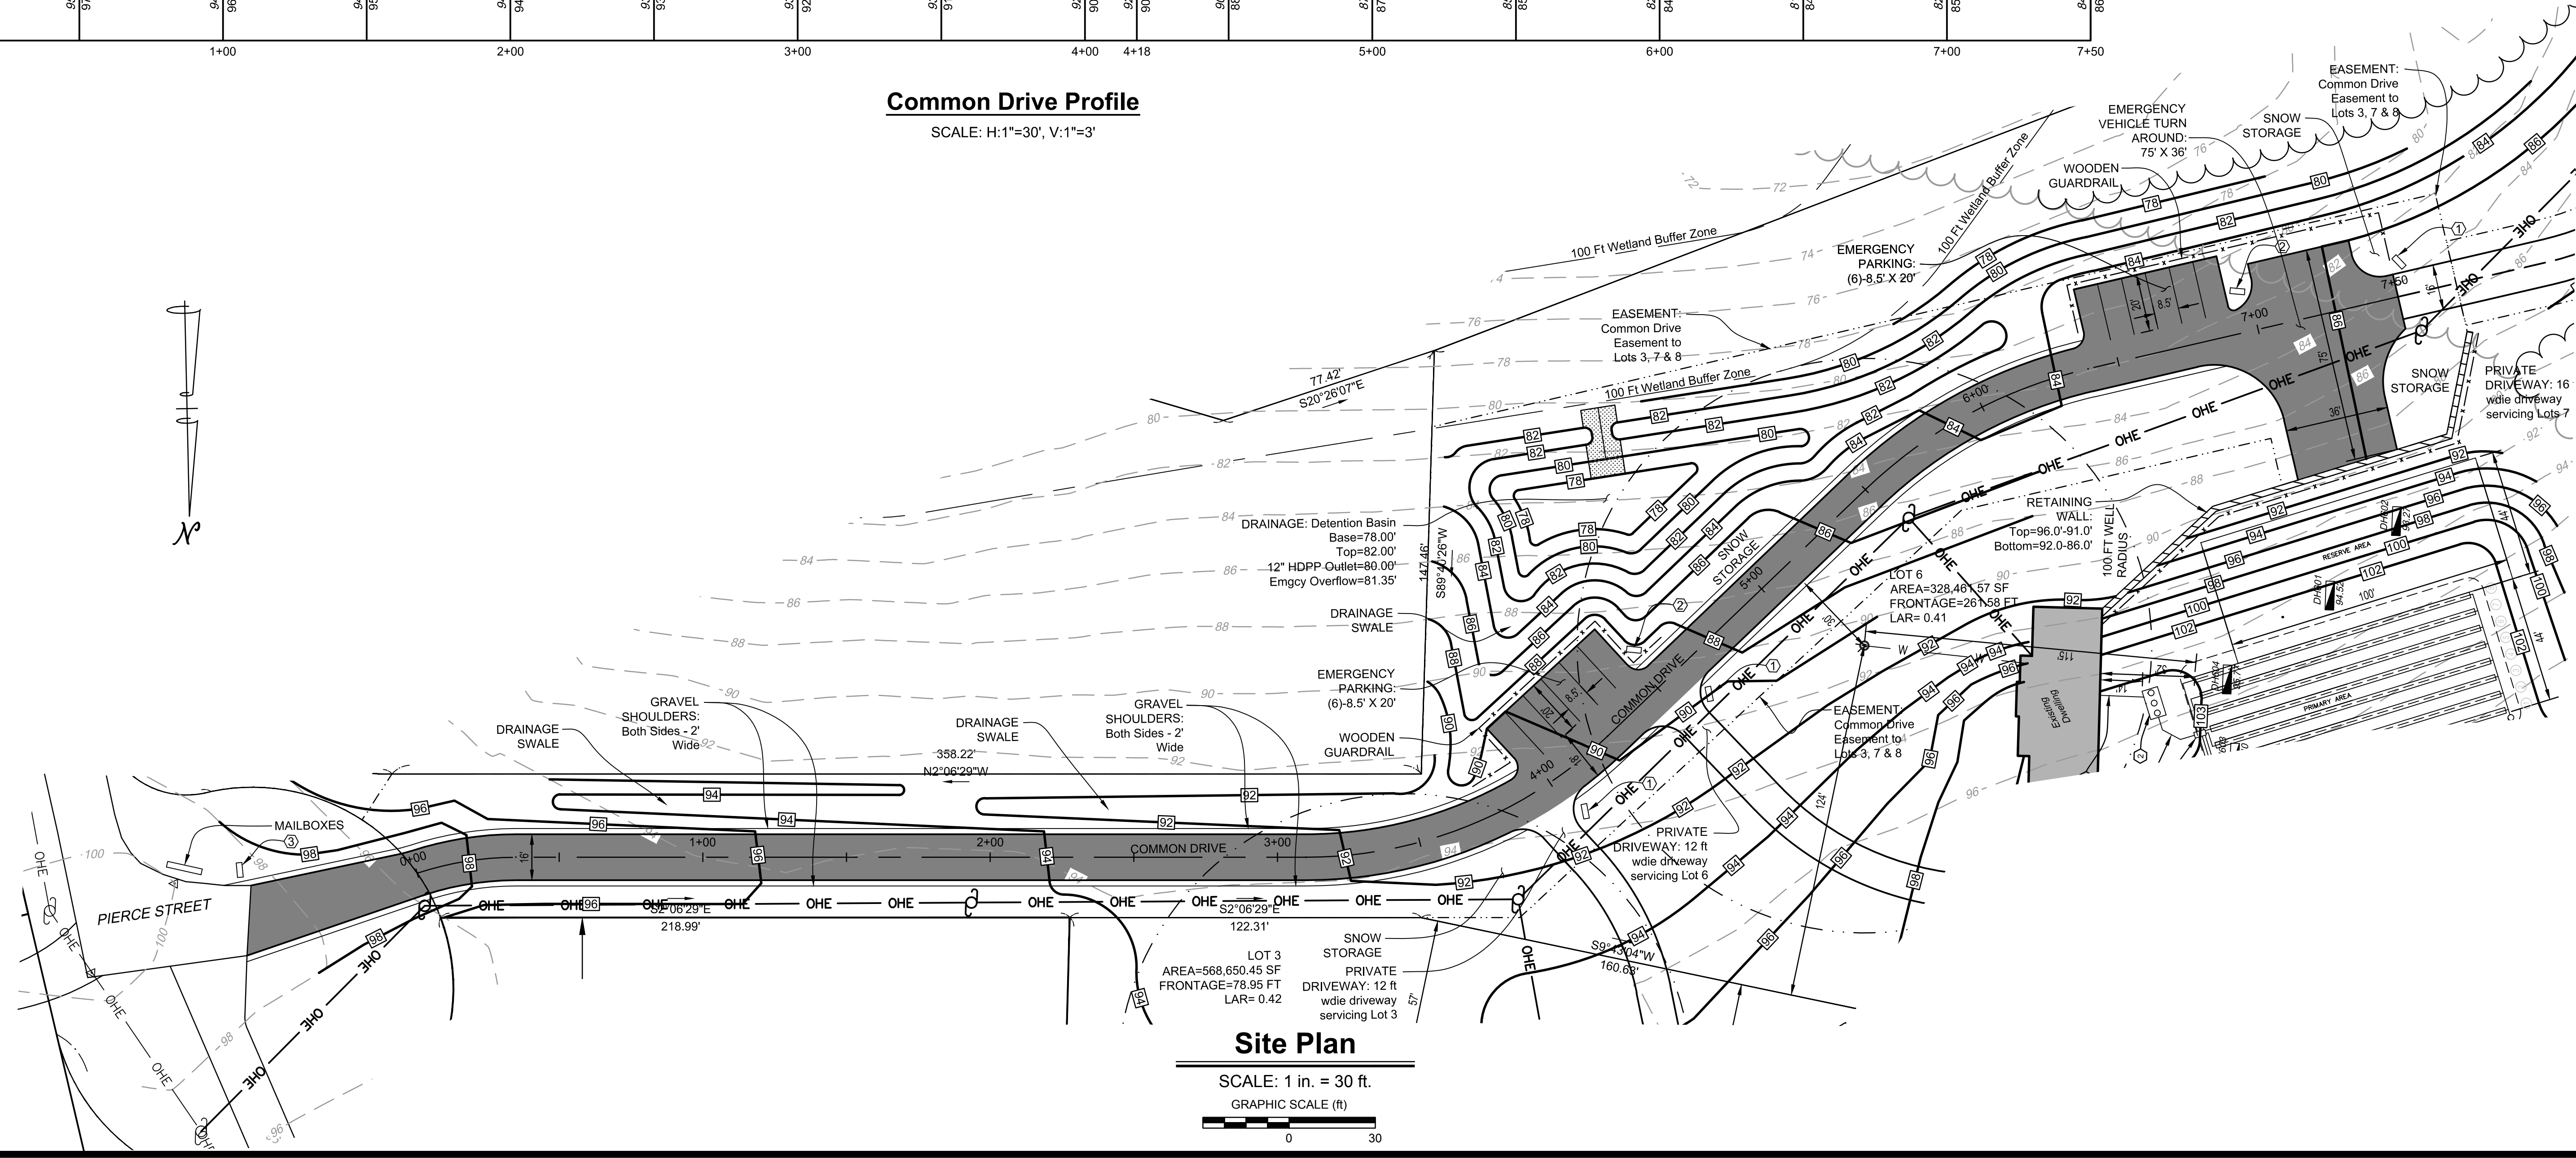

Site Plan

SCALE: 1 in. = 30 ft.
GRAPHIC SCALE (ft)

DATE	REVISION	BY	DESIGN BY
			KML
			KML/AHO
			KML
			KML
			JAV

CORNERSTONE
Land Consultants, Inc.
Civil Engineering - Land Planning
P.O. Box 657 - Pepperell, MA 01463 - (978) 433-8100
www.cornerstoneland.net

SCALE: As Shown
DATE: April 1, 2020
PREPARED FOR:
Peter Montasanti
8 Nissittish Lane
Pepperell, MA 01463

COMMON DRIVEWAY
Plan & Profile
LOT 3, 6, 7, & 8 PIERCE STREET
PEPPERELL, MASSACHUSETTS

JOB NO.: 2016-132
SHEET: PP-1

DRAWING NO.
9600

Certification not valid without ORIGINAL stamp and/or signature