
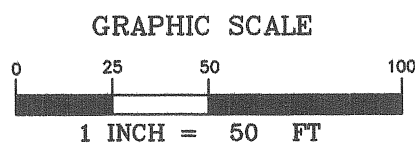


AREA TO BE CLEARED AND MAINTAINED OF ANY VEGETATION OVER 3 FEET TO MAINTAIN SAFE SIGHT DISTANCE

HOLLIS STREET - ROUTE 111  
(49.5' WIDE - 1936 COUNTY LAYOUT)

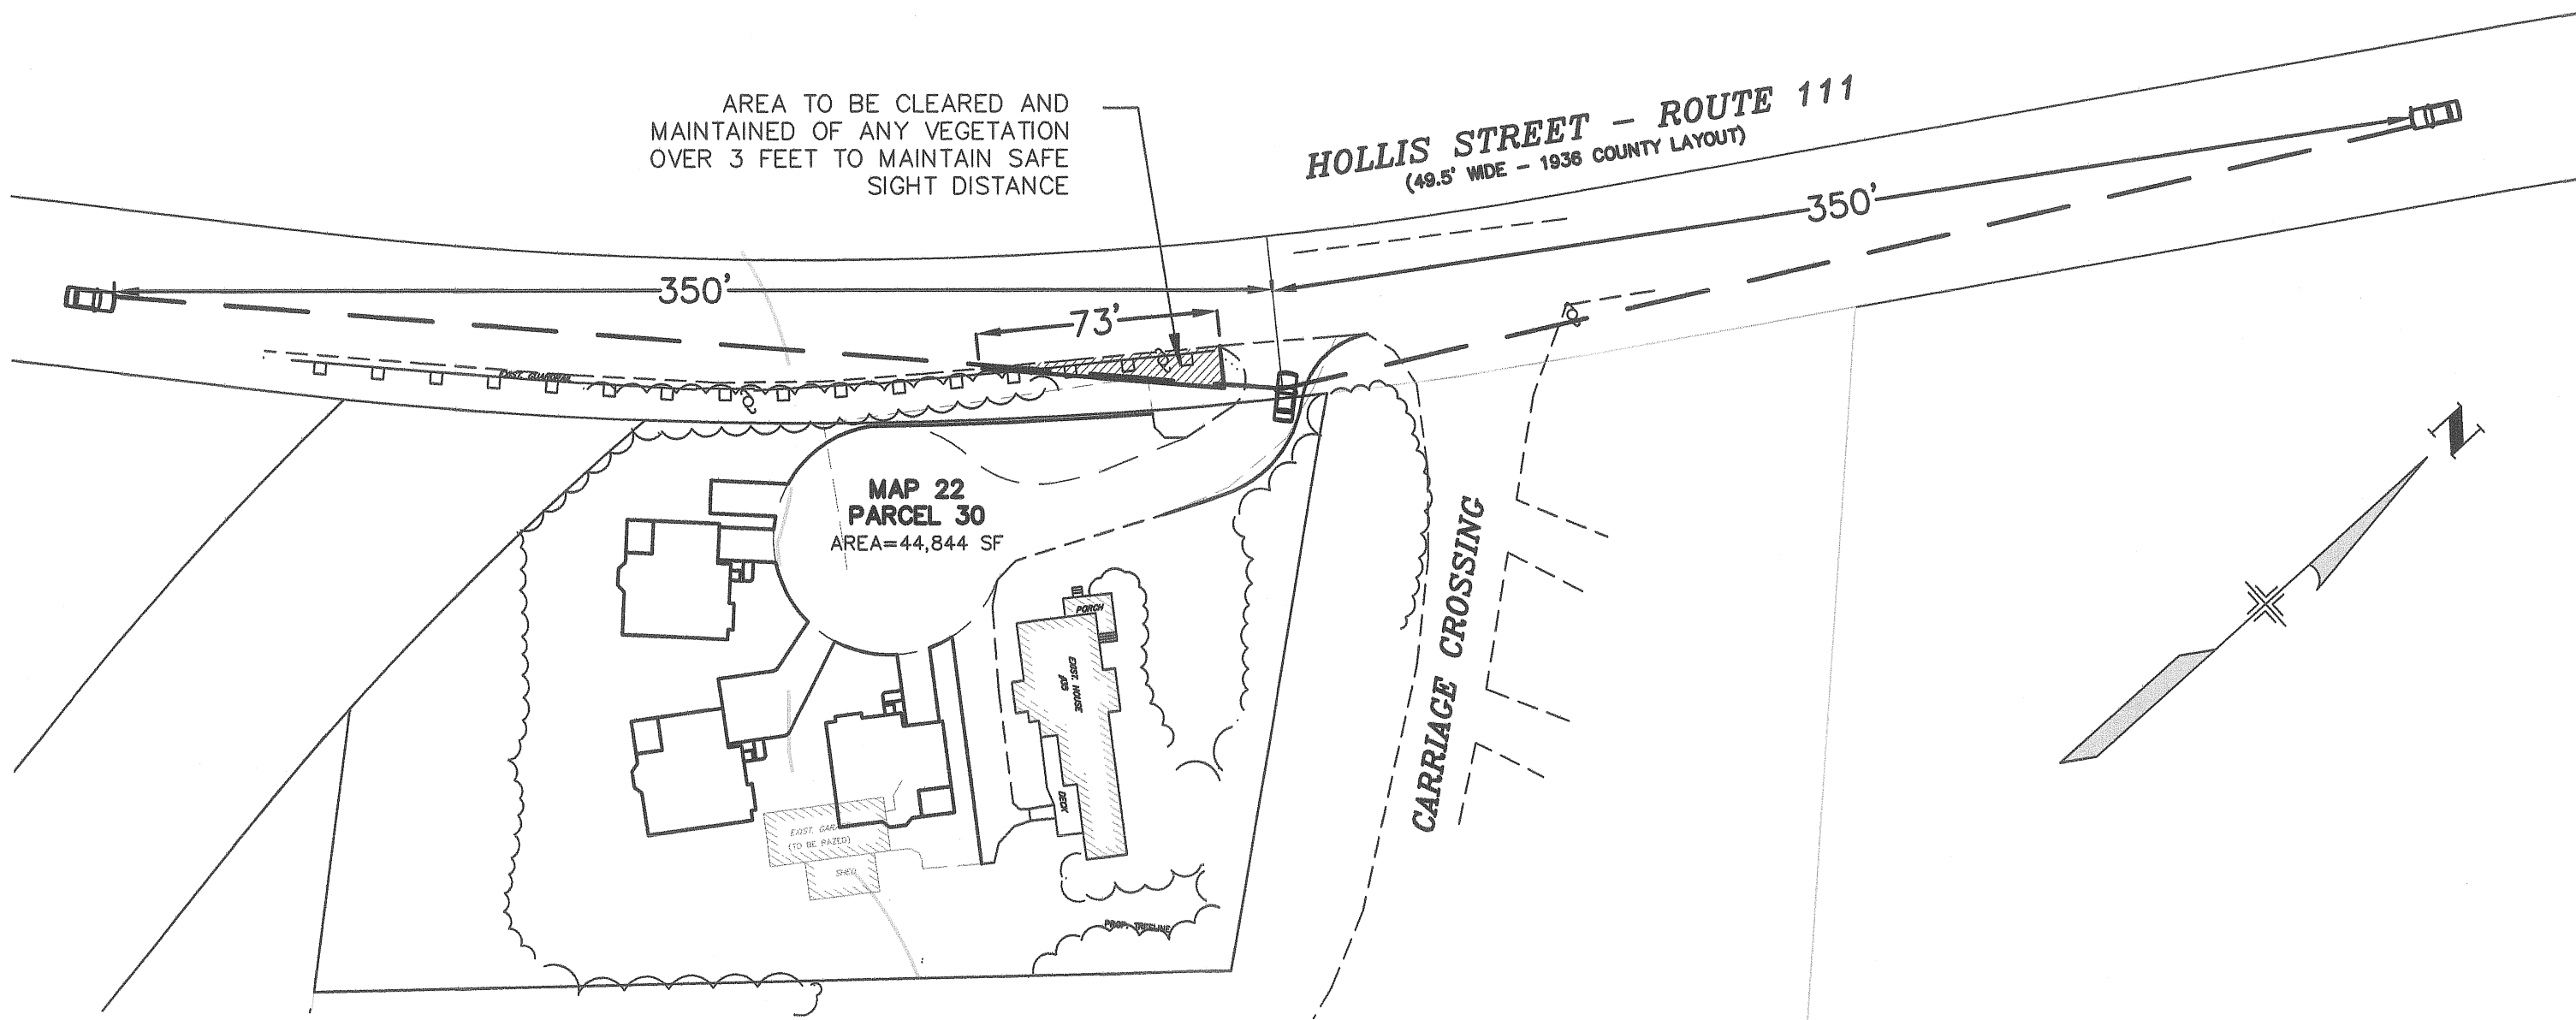

JOB# 60101  
SHEET 1 OF 1

**SIGHT DISTANCE SKETCH**

33 & 35 HOLLIS STREET  
PEPPERELL, MASSACHUSETTS  
MAP 22 - PARCEL 30  
SCALE 1=50' SEPTEMBER 25, 2020

PREPARED FOR  
**NEW VIEW REMODELING AND CONSTRUCTION**

PREPARED BY  
**Land Engineering & Environmental Services, Inc.**  
130 Middlesex Road, Tyngsboro, Massachusetts 01879  
Telephone (978) 649-4642