


# Appendix B

EXHIBIT 'A' NOT TO SCALE  
 THE EXACT LOCATION OF  
 SAID FACILITIES TO BE  
 ESTABLISHED BY AND UPON  
 THE INSTALLATION AND  
 ERECTION OF THE FACILITIES  
 THEREOF.

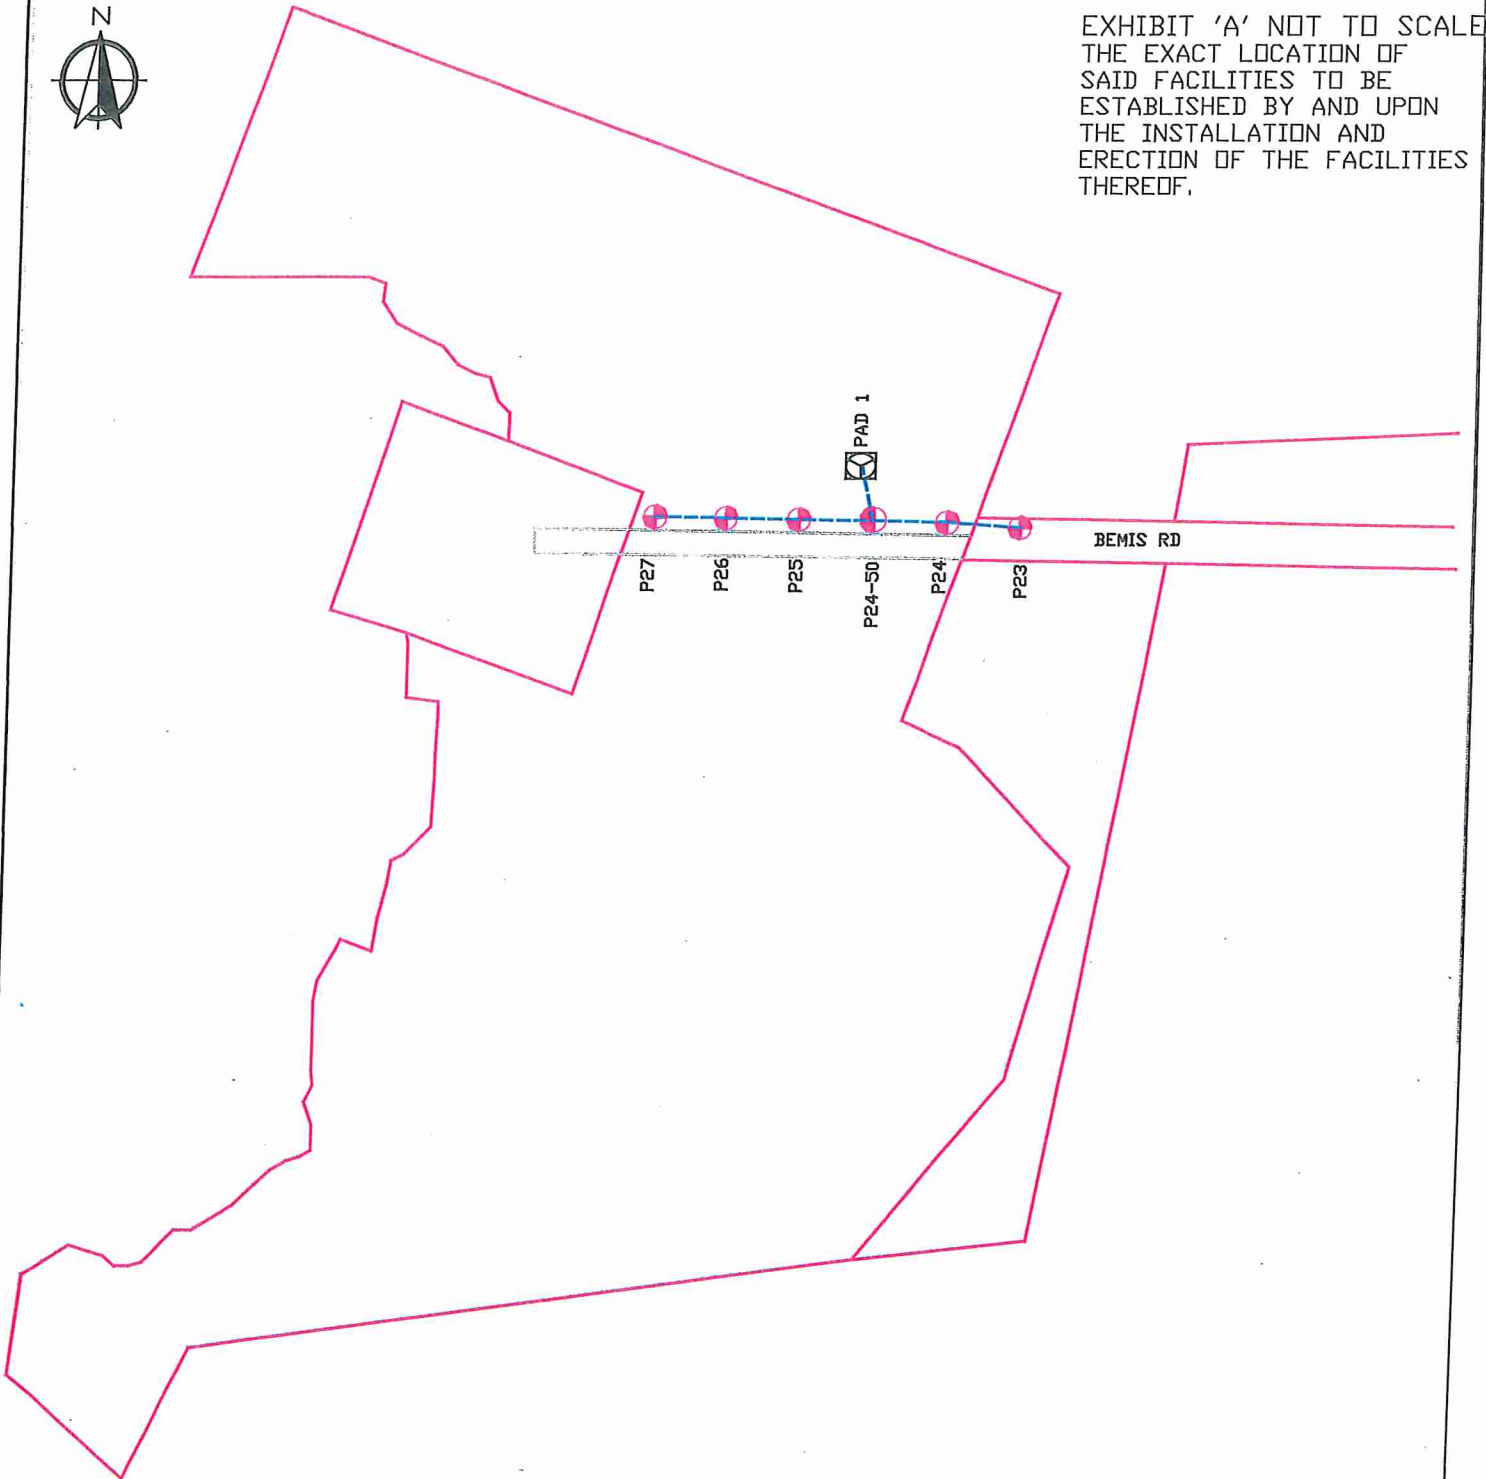

LEGEND

- PROPOSED JO POLE
- ⊕ EXISTING JO POLE
- PROPOSED 3PH TRANSFORMER PAD
- OVERHEAD/UNDERGROUND CABLE

EASEMENT

Bemis Rd

Pepperell, Ma

Date: 4/24/2020

Designer: Kublaa

WR:28224067

