



January 3, 2022

Town of Pepperell

To Whom It May Concern:

Enclosed please find a petition of NATIONAL GRID, covering NATIONAL GRID pole location(s)

If you have any questions regarding this permit please contact:

Please notify National Grid's Vincent LoGuidice of the hearing date / time.

If this petition meets with your approval, please return an executed copy to:

National Grid Contact Vincent LoGuidice; 1101 Turnpike Street; North Andover, MA 01845

Phone number 978-725-1392.

Very truly yours,

A handwritten signature in blue ink that reads "Pat Cody".

Patrick Cody  
Supervisor, Distribution Design

Enclosures

Questions contact – Richard Paz 781-907-4942

**PETITION FOR POLE AND WIRE LOCATIONS**

North Andover, Massachusetts

To the Board of Selectmen  
Of Pepperell, Massachusetts

Massachusetts Electric Company d/b/a National Grid requests permission to locate poles, wires, and fixtures, including the necessary sustaining and protecting fixtures, along and across the following public way:

Wheeler St - National Grid to install 1 SO Pole on Wheeler Street beginning at a point approximately 2000' feet southwest of the centerline of the intersection of Lawrence St. Install a new Stub Pole 11-84 for a pole to pole guy. Install a sidewalk strut guy. The existing tree guy from Pole 11 needs to be removed.

Location approximately as shown on plan attached

Wherefore it prays that after due notice and hearing as provided by law, it be granted a location for and permission to erect and maintain poles and wires, together with such sustaining and protecting fixtures as it may find necessary, said poles to be erected substantially in accordance with the plan filed herewith marked – Wheeler St - Pepperell – Massachusetts.

No.# 30346701 January 3, 2022

Also for permission to lay and maintain underground laterals, cables, and wires in the above or intersecting public ways for the purpose of making connections with such poles and buildings as each of said petitioners may desire for distributing purposes.

Your petitioner agrees to reserve space for one cross-arm at a suitable point on each of said poles for the fire, police, telephone, and telegraph signal wires belonging to the municipality and used by it exclusively for municipal purposes.

Massachusetts Electric Company d/b/a National Grid  
BY Pat Cody  
Engineering Department

**ORDER FOR POLE AND WIRE LOCATIONS**

In the Town of Pepperell, Massachusetts

Notice having been given and public hearing held, as provided by law,  
IT IS HEREBY ORDERED:

that Massachusetts Electric Company d/b/a National Grid and be and it is hereby granted a location for and permission to erect and maintain poles and wires to be placed thereon, together with such sustaining and protecting fixtures as said Company may deem necessary, in the public way or ways hereinafter referred to, as requested in petition of said Company dated the 3rd day of January, 2022.

All construction under this order shall be in accordance with the following conditions:  
Poles shall be of sound timber, and reasonable straight, and shall be set substantially at the points indicated upon the plan marked – Wheeler St - Pepperell – Massachusetts

No.# 30346701 Dated: January 3, 2022. Filed with this order

There may be attached to said poles such wires, cables, and fixtures as needed in their business and all of said wires and cables shall be placed at a height of not less than twenty (20) feet from the ground.

The following are the public ways or part of ways along which the poles above referred to may be erected, and the number of poles which may be erected thereon under this order:

Wheeler St - National Grid to install 1 SO Pole on Wheeler Street beginning at a point approximately 2000' feet southwest of the centerline of the intersection of Lawrence St. Install a new Stub Pole 11-84 for a pole to pole guy. Install a sidewalk strut guy. The existing tree guy from Pole 11 needs to be removed.

I hereby certify that the foregoing order was adopted at a meeting of the City Council of the City/Town of \_\_\_\_\_, Massachusetts held on the \_\_\_\_\_ day of \_\_\_\_\_ 20\_\_.

\_\_\_\_\_  
Massachusetts City/Town Clerk.  
20\_\_

Received and entered in the records of location orders of the City/Town of \_\_\_\_\_  
Book \_\_\_\_\_ Page \_\_\_\_\_

Attest:  
\_\_\_\_\_  
City/Town Clerk

I hereby certify that on \_\_\_\_\_ 20\_\_, at \_\_\_\_\_ o'clock, M  
at \_\_\_\_\_ a public hearing was held on the petition of \_\_\_\_\_

Massachusetts Electric Company d/b/a National Grid

for permission to erect the poles, wires, and fixtures described in the order herewith recorded, and that we mailed at least seven days before said hearing a written notice of the time and place of said hearing to each of the owners of real estate (as determined by the last preceding assessment for taxation) along the ways or parts of ways upon which the Company is permitted to erect poles, wires, and fixtures under said order. And that thereupon said order was duly adopted.

City/Town Clerk.

.....  
.....  
.....  
.....

Board or Council of Town or City, Massachusetts

CERTIFICATE

I hereby certify that the foregoing is a true copy of the location order and certificate of hearing with notice adopted by the \_\_\_\_\_ of the City of Massachusetts, on the \_\_\_\_\_ day of \_\_\_\_\_, 20\_\_\_\_, and recorded with the records of location orders of the said City, Book \_\_\_\_\_, Page \_\_\_\_\_. This certified copy is made under the provisions of Chapter 166 of General Laws and any additions thereto or amendments thereof

Attest:  
City/Town Clerk

**ORDER FOR POLE AND WIRE LOCATIONS**

In the Town of Pepperell, Massachusetts

Notice having been given and public hearing held, as provided by law,  
IT IS HEREBY ORDERED:

that Massachusetts Electric Company d/b/a National Grid and be and it is hereby granted a location for and permission to erect and maintain poles and wires to be placed thereon, together with such sustaining and protecting fixtures as said Company may deem necessary, in the public way or ways hereinafter referred to, as requested in petition of said Company dated the 3rd day of January, 2022.

All construction under this order shall be in accordance with the following conditions:

Poles shall be of sound timber, and reasonable straight, and shall be set substantially at the points indicated upon the plan marked – Wheeler St - Pepperell – Massachusetts

No.# 30346701 Dated: January 3, 2022. Filed with this order

There may be attached to said poles such wires, cables, and fixtures as needed in their business and all of said wires and cables shall be placed at a height of not less than twenty (20) feet from the ground.

The following are the public ways or part of ways along which the poles above referred to may be erected, and the number of poles which may be erected thereon under this order:

Wheeler St - National Grid to install 1 SO Pole on Wheeler Street beginning at a point approximately 2000’ feet southwest of the centerline of the intersection of Lawrence St. Install a new Stub Pole 11-84 for a pole to pole guy. Install a sidewalk strut guy. The existing tree guy from Pole 11 needs to be removed.

I hereby certify that the foregoing order was adopted at a meeting of the City Council of the City/Town of \_\_\_\_\_, Massachusetts held on the \_\_\_\_\_ day of \_\_\_\_\_ 20\_\_.

\_\_\_\_\_  
Massachusetts City/Town Clerk.  
20\_\_.

Received and entered in the records of location orders of the City/Town of \_\_\_\_\_  
Book \_\_\_\_\_ Page \_\_\_\_\_

Attest:  
\_\_\_\_\_  
City/Town Clerk

I hereby certify that on \_\_\_\_\_ 20\_\_, at \_\_\_\_\_ o’clock, M  
at \_\_\_\_\_ a public hearing was held on the petition of \_\_\_\_\_

Massachusetts Electric Company d/b/a National Grid

for permission to erect the poles, wires, and fixtures described in the order herewith recorded, and that we mailed at least seven days before said hearing a written notice of the time and place of said hearing to each of the owners of real estate (as determined by the last preceding assessment for taxation) along the ways or parts of ways upon which the Company is permitted to erect poles, wires, and fixtures under said order. And that thereupon said order was duly adopted.

City/Town Clerk.

.....  
.....  
.....  
.....


Board or Council of Town or City, Massachusetts

CERTIFICATE

I hereby certify that the foregoing is a true copy of the location order and certificate of hearing with notice adopted by the \_\_\_\_\_ of the City of \_\_\_\_\_ Massachusetts, on the \_\_\_\_\_ day of \_\_\_\_\_, 20\_\_\_\_, and recorded with the records of location orders of the said City, Book \_\_\_\_\_, Page \_\_\_\_\_. This certified copy is made under the provisions of Chapter 166 of General Laws and any additions thereto or amendments thereof

Attest:  
City/Town Clerk

SKETCH TO ACCOMPANY PETITION:  
 NATIONAL GRID SEEKING PERMISSION TO  
 INSTALL NEW POLE STUB AND GUY WIRE ON  
 P11-84 AT THE LOCATION SHOWN BELOW

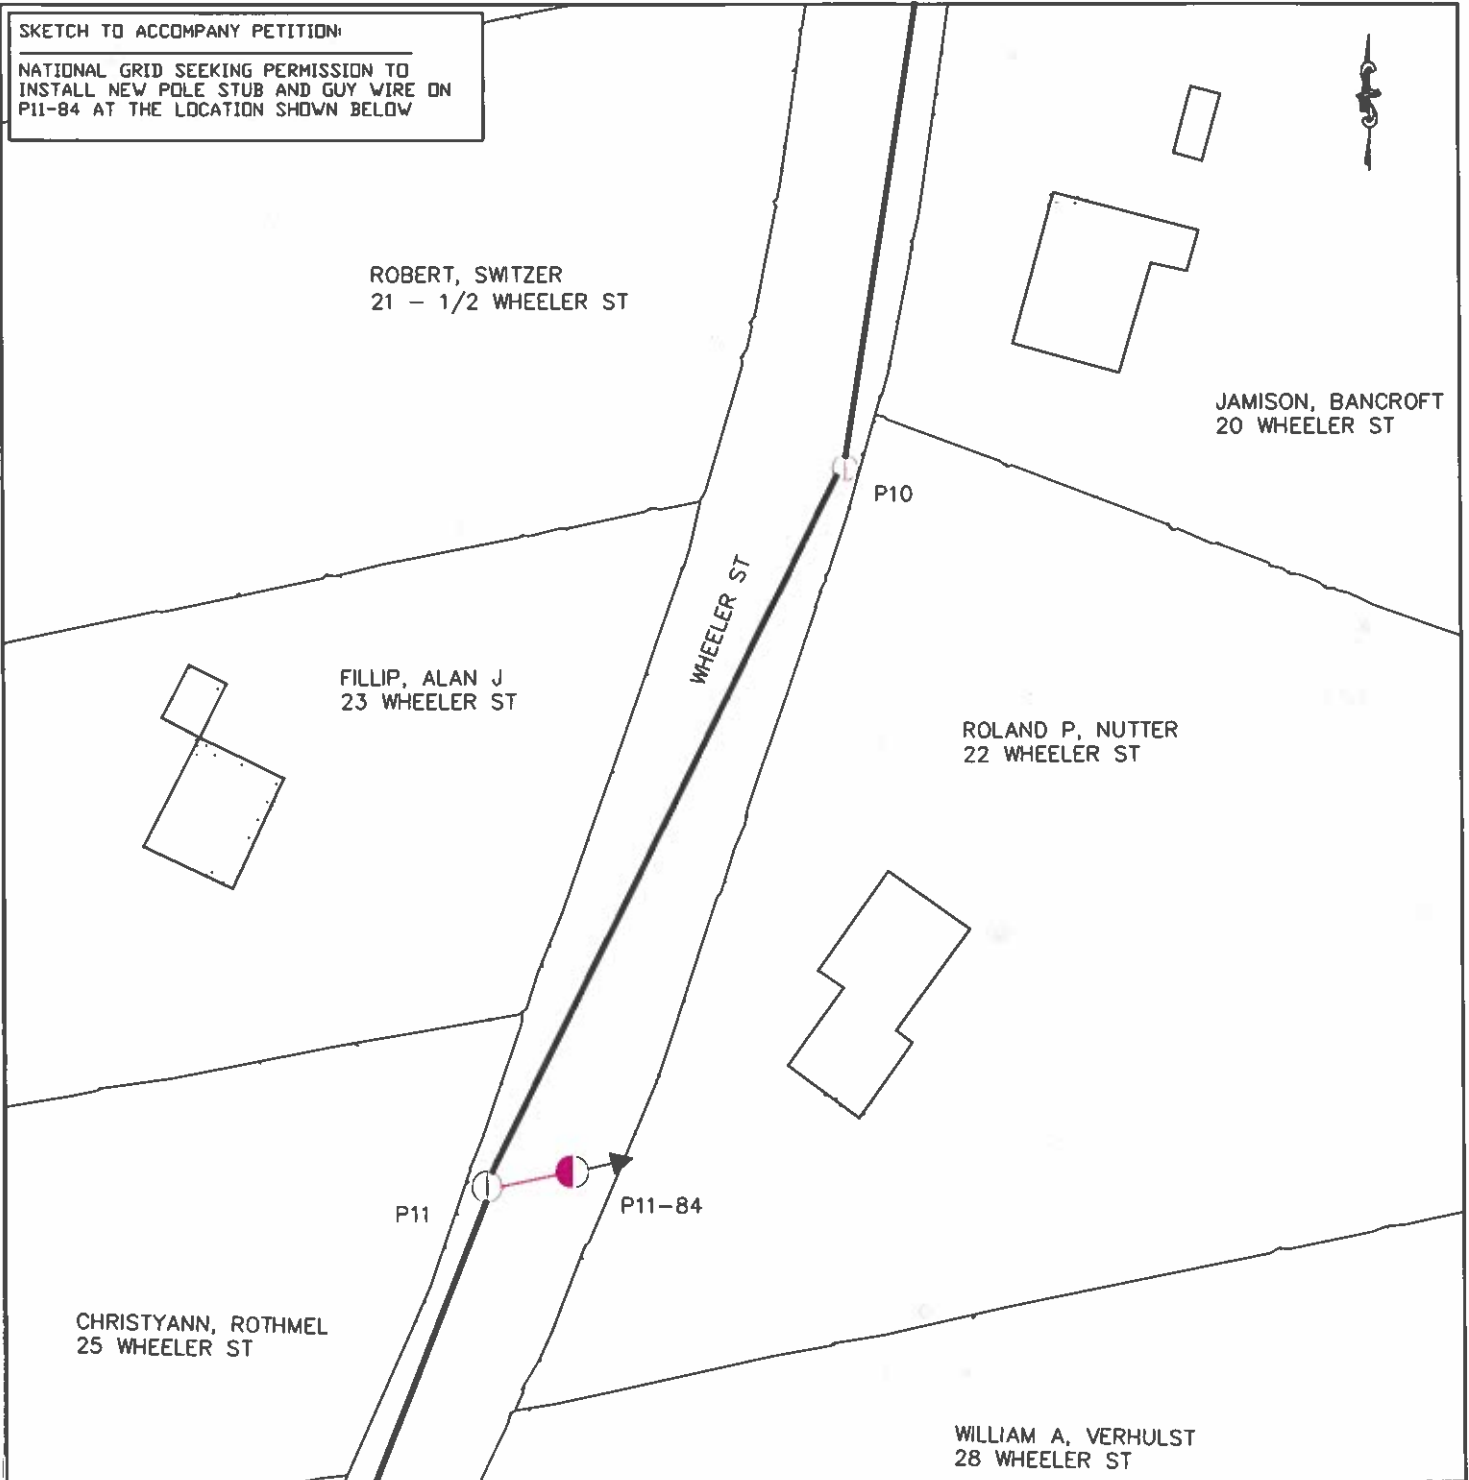

LEGEND

-  EXISTING J/O POLE
-  PROPOSED J/O POLE
-  ON SECONDARY
-  ON PRIMARY
-  SPAN GUY
-  INSTALL NEW ANCHOR AND GUY

PEPPERELL TOWN PETITION

23 WHEELER ST PEPPERELL, MA

Exhibit 'A' not to scale. The exact location of said facilities to be established upon the installation and erection of the facilities thereof

Date: 8/7/2021  
 Designer: PAZRIC  
 W/R: 30346701

