

NOTES:

- 1) ALL DIMENSIONS TO BE VERIFIED IN FIELD
- 2) ALL LVL BEAMS TO BE DESIGNED BY SUPPLIER
- 3) WINDOW SIZES AND GRILL PATTERN TO BE VERIFIED WITH SUPPLIER
- 4) ALL CONSTRUCTION TO MEET ALL STATE & LOCAL BUILDING CODES




FRONT ELEV.

3/16"=1'-0"

ADDRESS	33-35 HOLLIS St.
DATE	09/25/20
SCALE	3/16"=1'-0"
DRAWING#	
DRAWN BY	
REVISED	
APPROVED	PEPPERELL M.G.
FRONT ELEV.	
A-1	

NOTES:

- 1) ALL DIMENSIONS TO BE VERIFIED IN FIELD
- 2) ALL LVL BEAMS TO BE DESIGNED BY SUPPLIER
- 3) WINDOW SIZES AND GRILL PATTERN TO BE VERIFIED WITH SUPPLIER
- 4) ALL CONSTRUCTION TO MEET ALL STATE & LOCAL BUILDING CODES

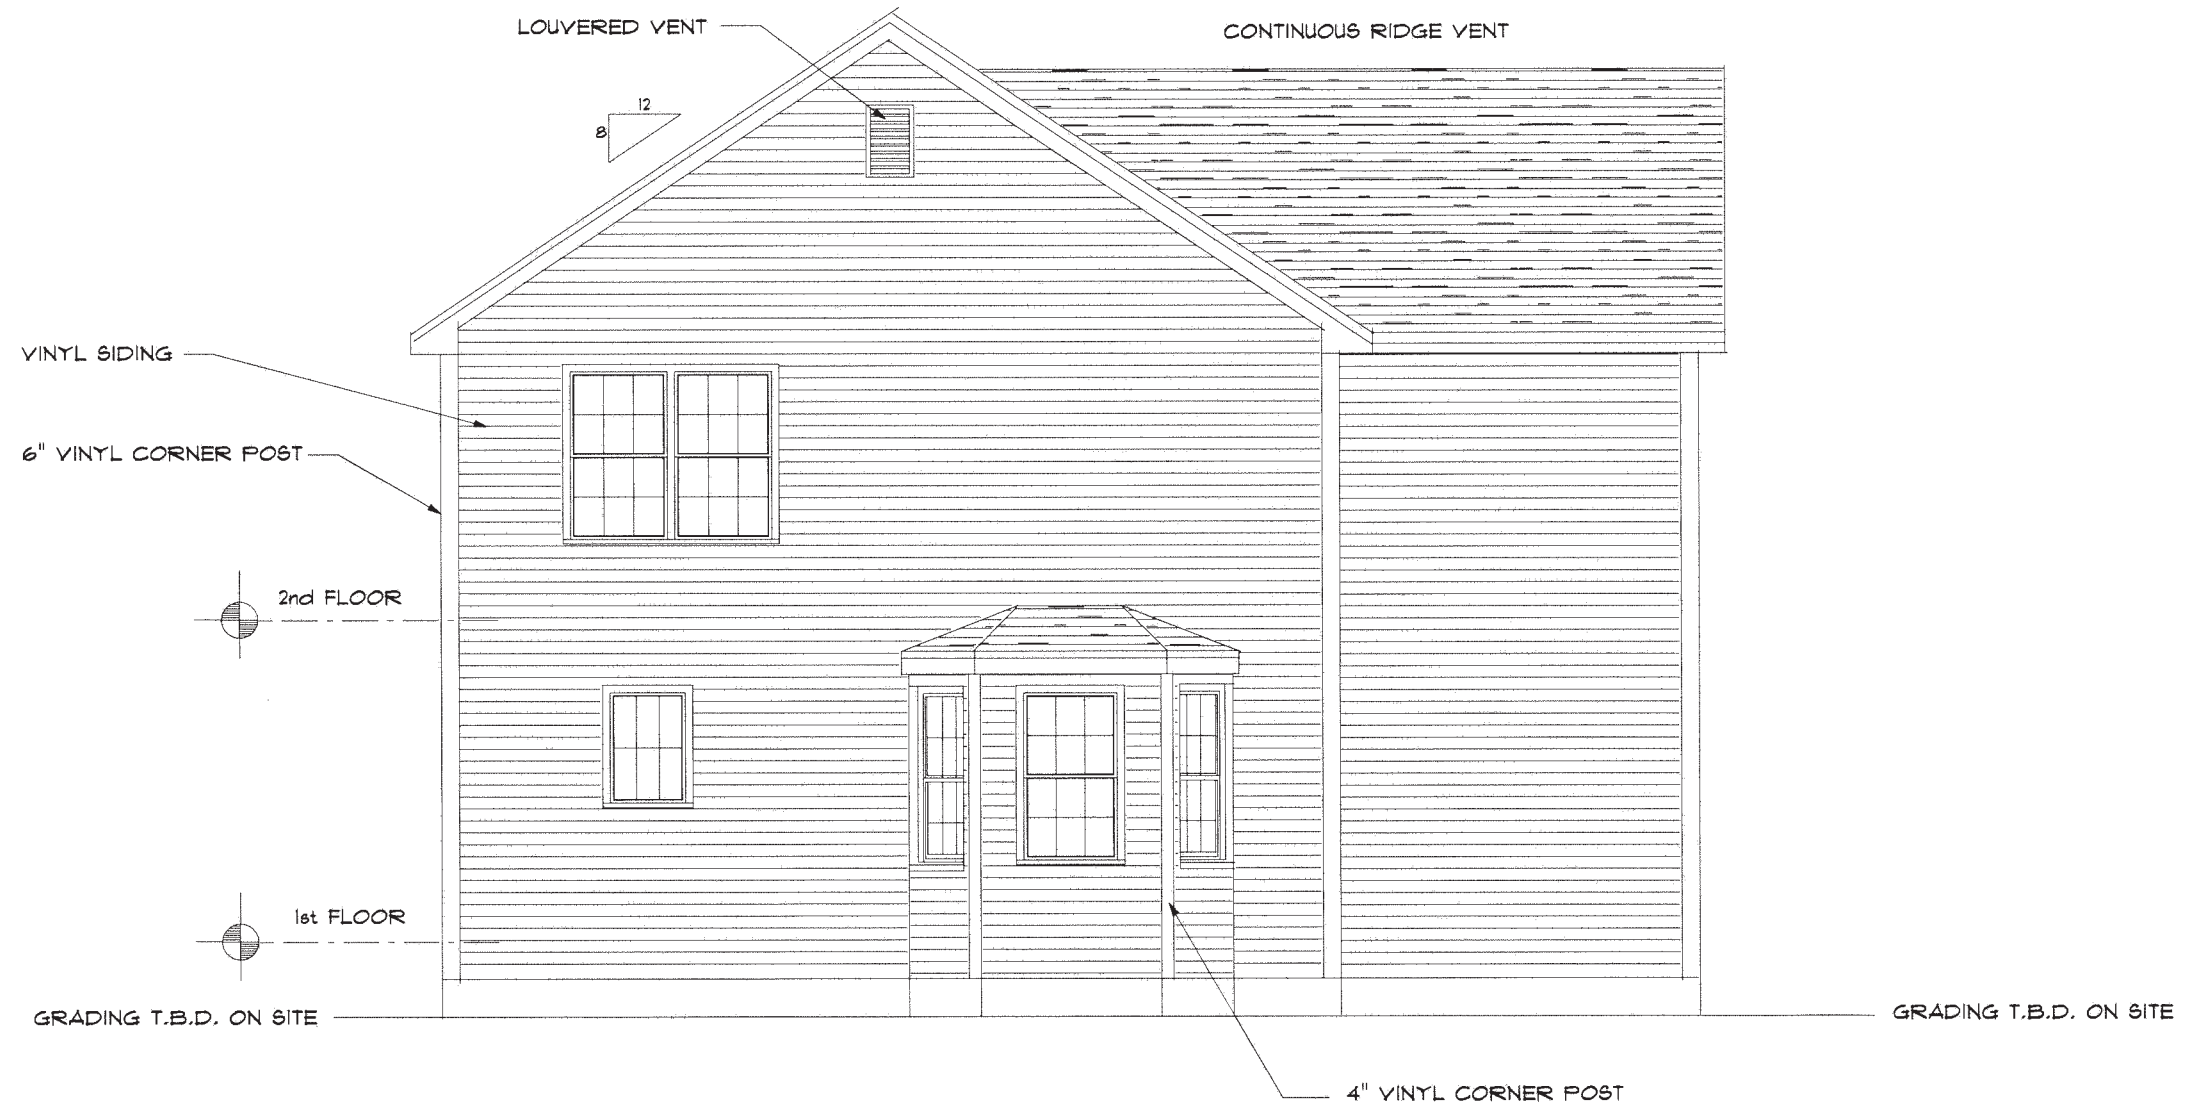


REAR ELEV.
3/16"=1'-0"

SCALE	3/16"=1'-0"	DATE	09/25/20	ADDRESS	33-35 HOLLIS ST.
	DRAWN BY				PEPPERELL Ma.
			DRAWING*		
			REVISED		
FRONT ELEV.					
A-2					

NOTES:

- 1) ALL DIMENSIONS TO BE VERIFIED IN FIELD
- 2) ALL LVL BEAMS TO BE DESIGNED BY SUPPLIER
- 3) WINDOW SIZES AND GRILL PATTERN TO BE VERIFIED WITH SUPPLIER
- 4) ALL CONSTRUCTION TO MEET ALL STATE & LOCAL BUILDING CODES

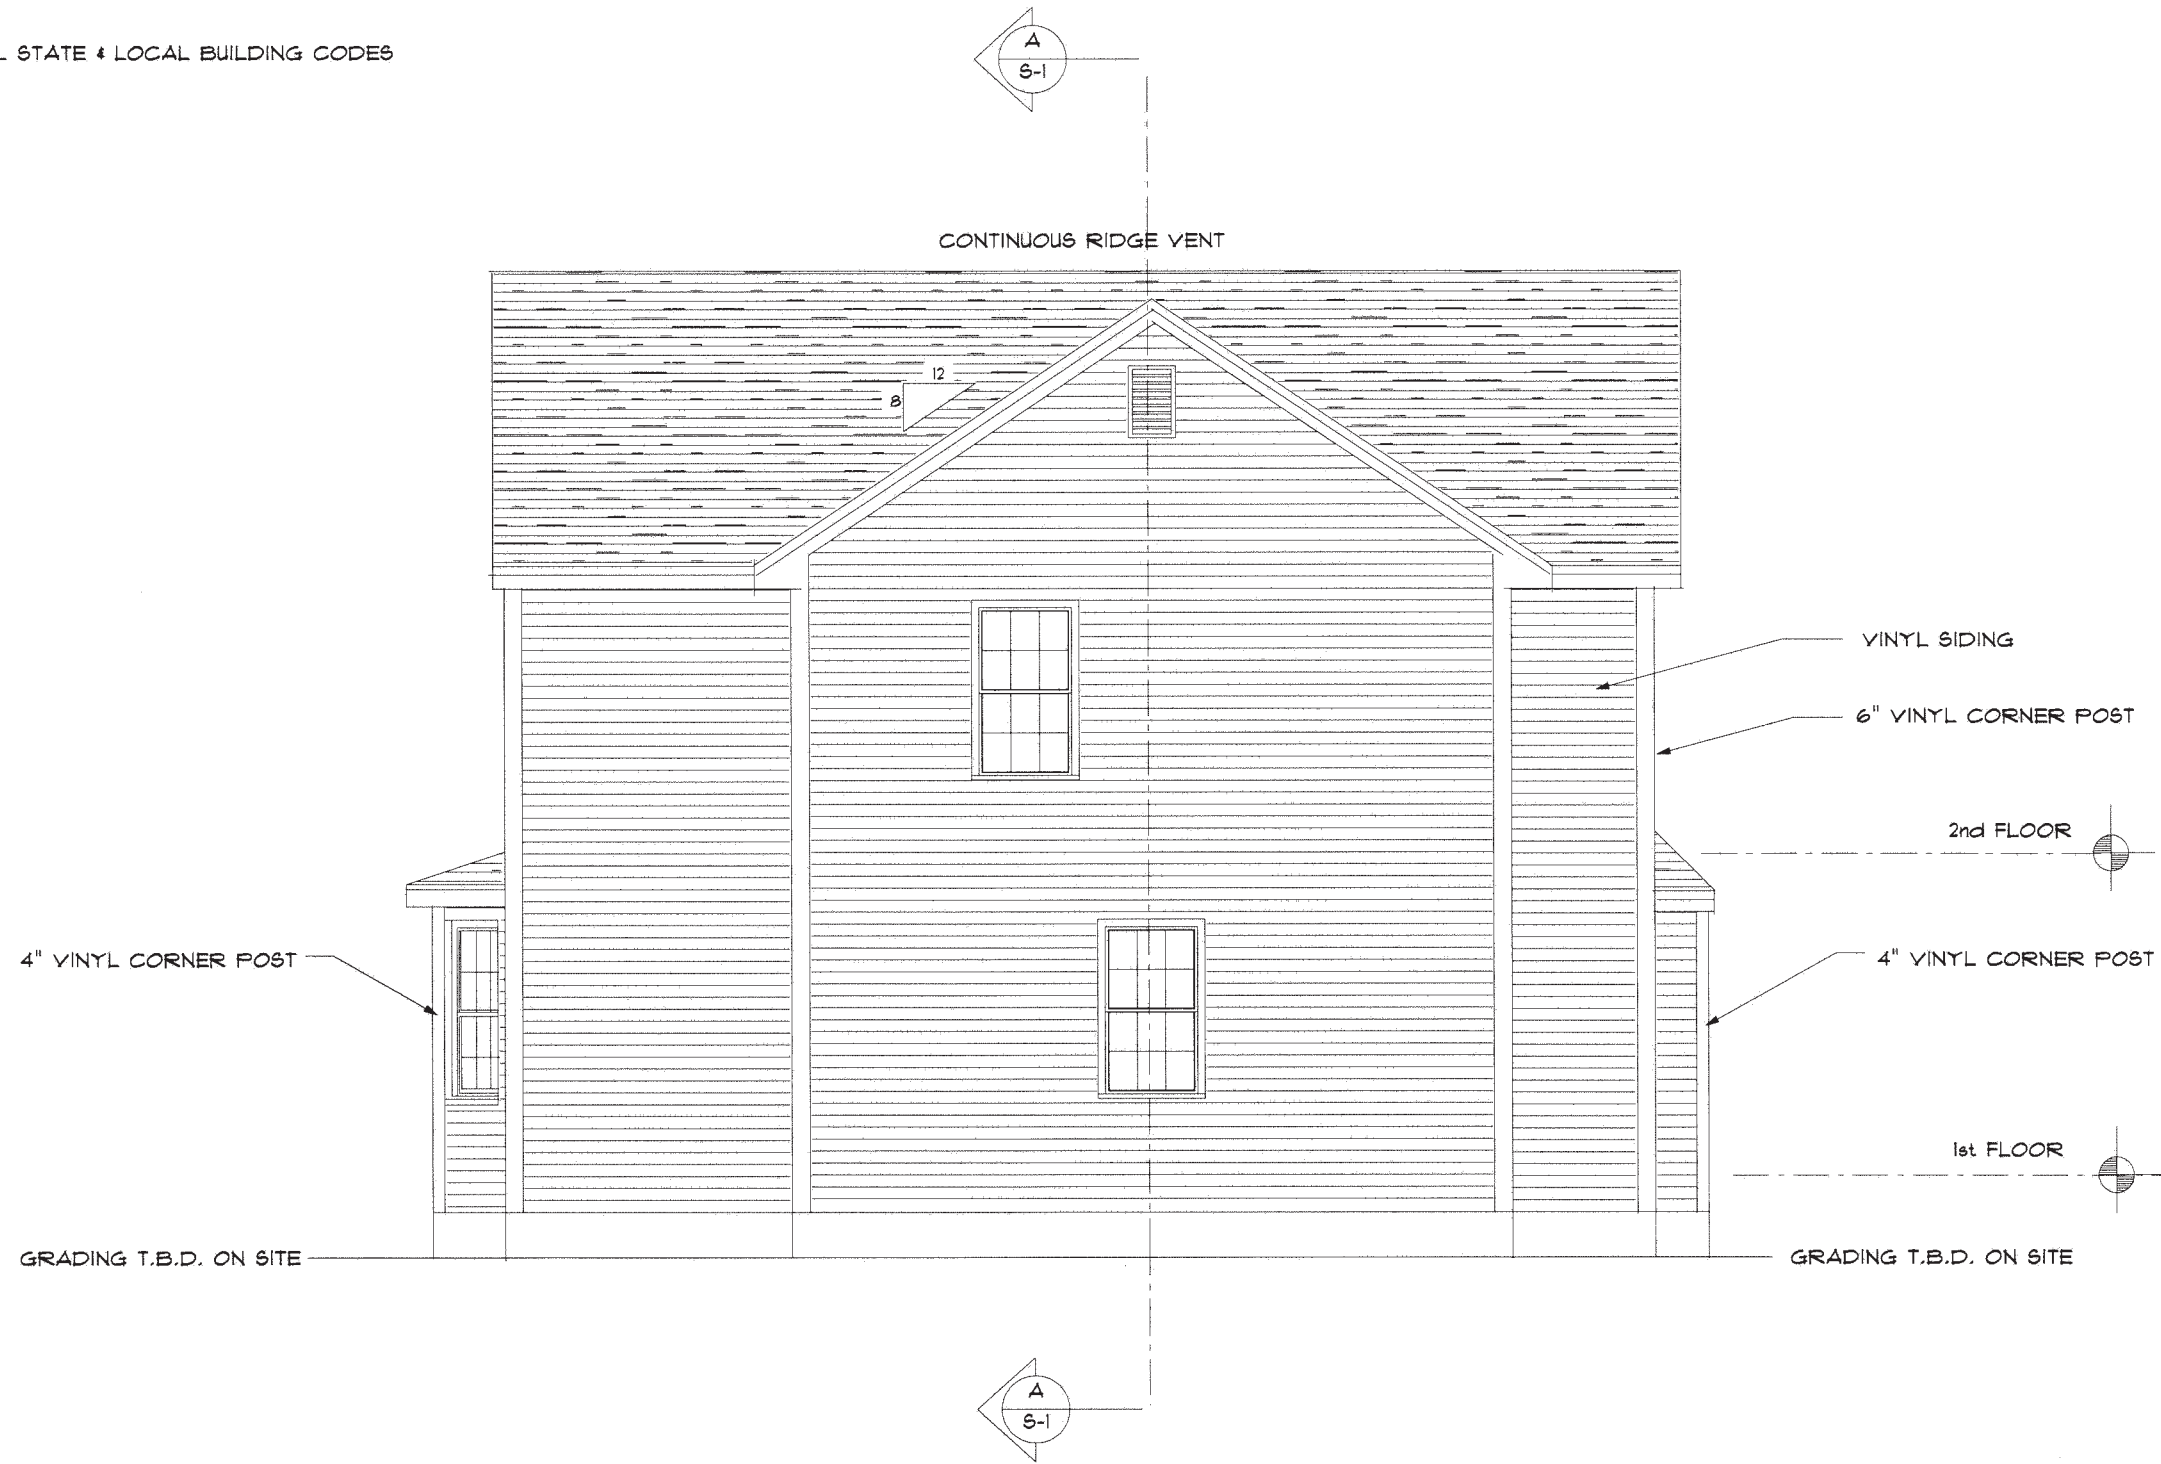

LEFT ELEV.
3/16"=1'-0"


SCALE	3/16"=1'-0"	DATE	09/25/20	ADDRESS	33-35 HOLLIS St.
DRAWN BY		DRAWING#			PEPPERELL Ma.
APPROVED		REVISED			

LEFT ELEV.

A-3

NOTES:

- 1) ALL DIMENSIONS TO BE VERIFIED IN FIELD
- 2) ALL LVL BEAMS TO BE DESIGNED BY SUPPLIER
- 3) WINDOW SIZES AND GRILL PATTERN TO BE VERIFIED WITH SUPPLIER
- 4) ALL CONSTRUCTION TO MEET ALL STATE & LOCAL BUILDING CODES

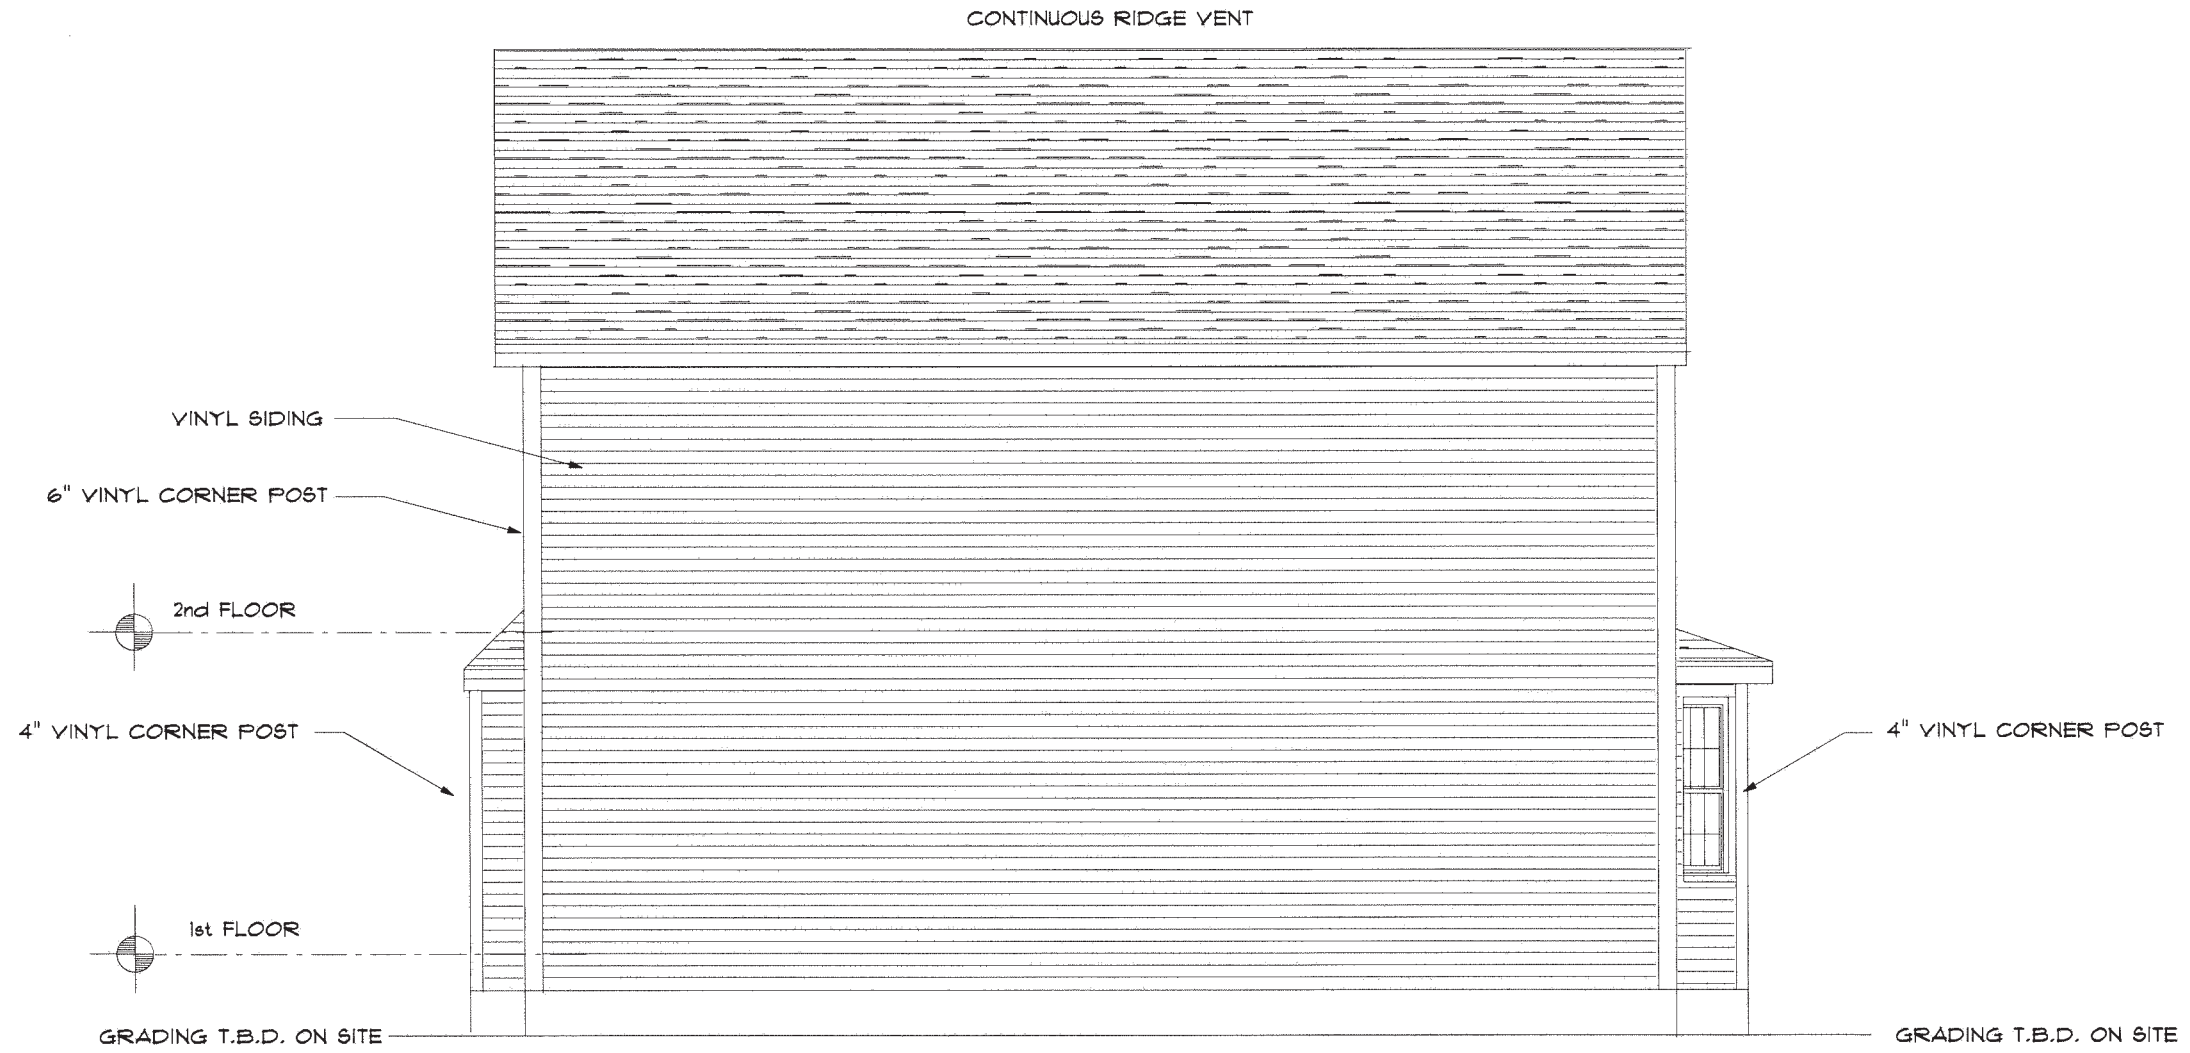

RIGHT ELEV.
3/16"=1'-0"

SCALE	3/16"=1'-0"	DATE	09/25/20	ADDRESS	33-35 HOLLIS St.
DRAWN BY		DRAWING*			
APPROVED		REVISED			PEPPERELL Ma.
RIGHT ELEV.					
A-4					